




Floor Plan Scale 1:100 @ A2

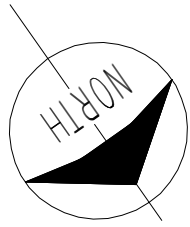

B	Car Parking amended	13/03/17
A	dimension added for gates	07/01/17
No.	Revision/Issue	Date


A M Surveying & Block Management Ltd.
42 New Road, Ditton,
Aylesford, Kent, ME20 6AD.
Tel: 01732 220598
E-Mail: enquiries@amsbm.co.uk



Project Name and Address
**42 New Road, Ditton,
ME20 6AD.**
Title
**Site & Ground Floor Plan
As Proposed**

Scale, 1 : 100 @ A2
8 June 2016
Drawing No. P16-012/02

Sheet

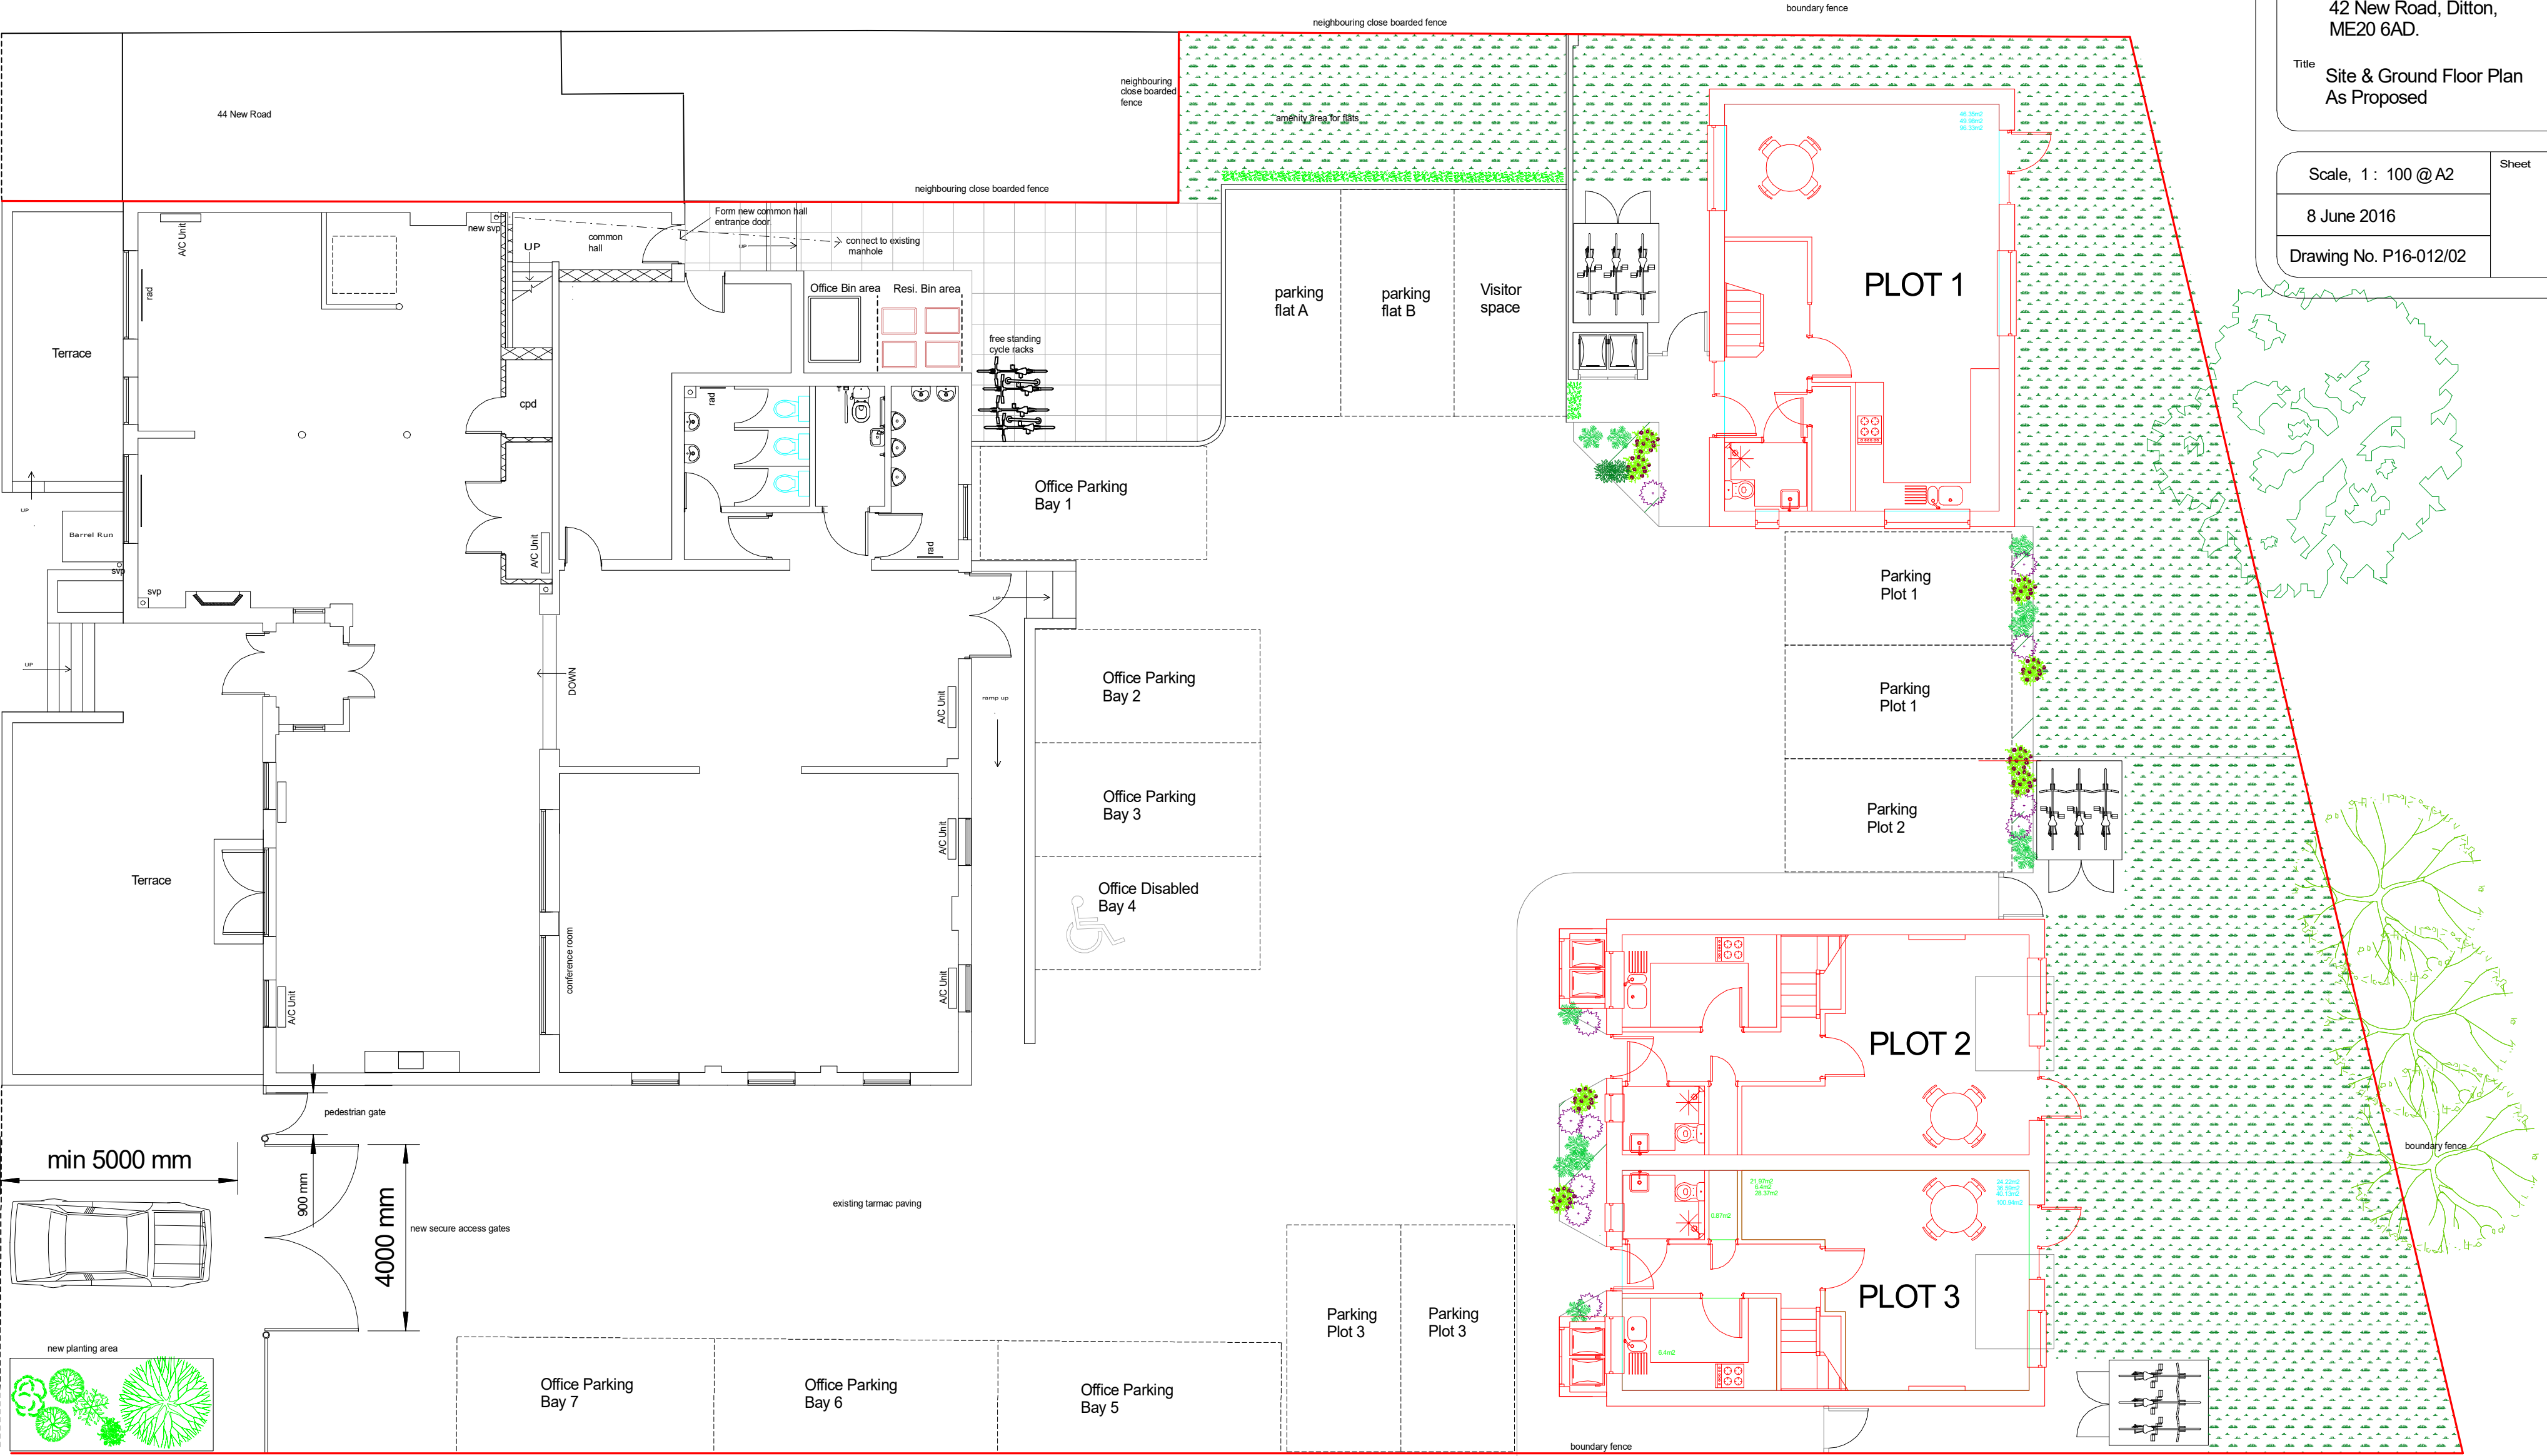

FOR INDICATIVE PURPOSES ONLY