


Ground Floor

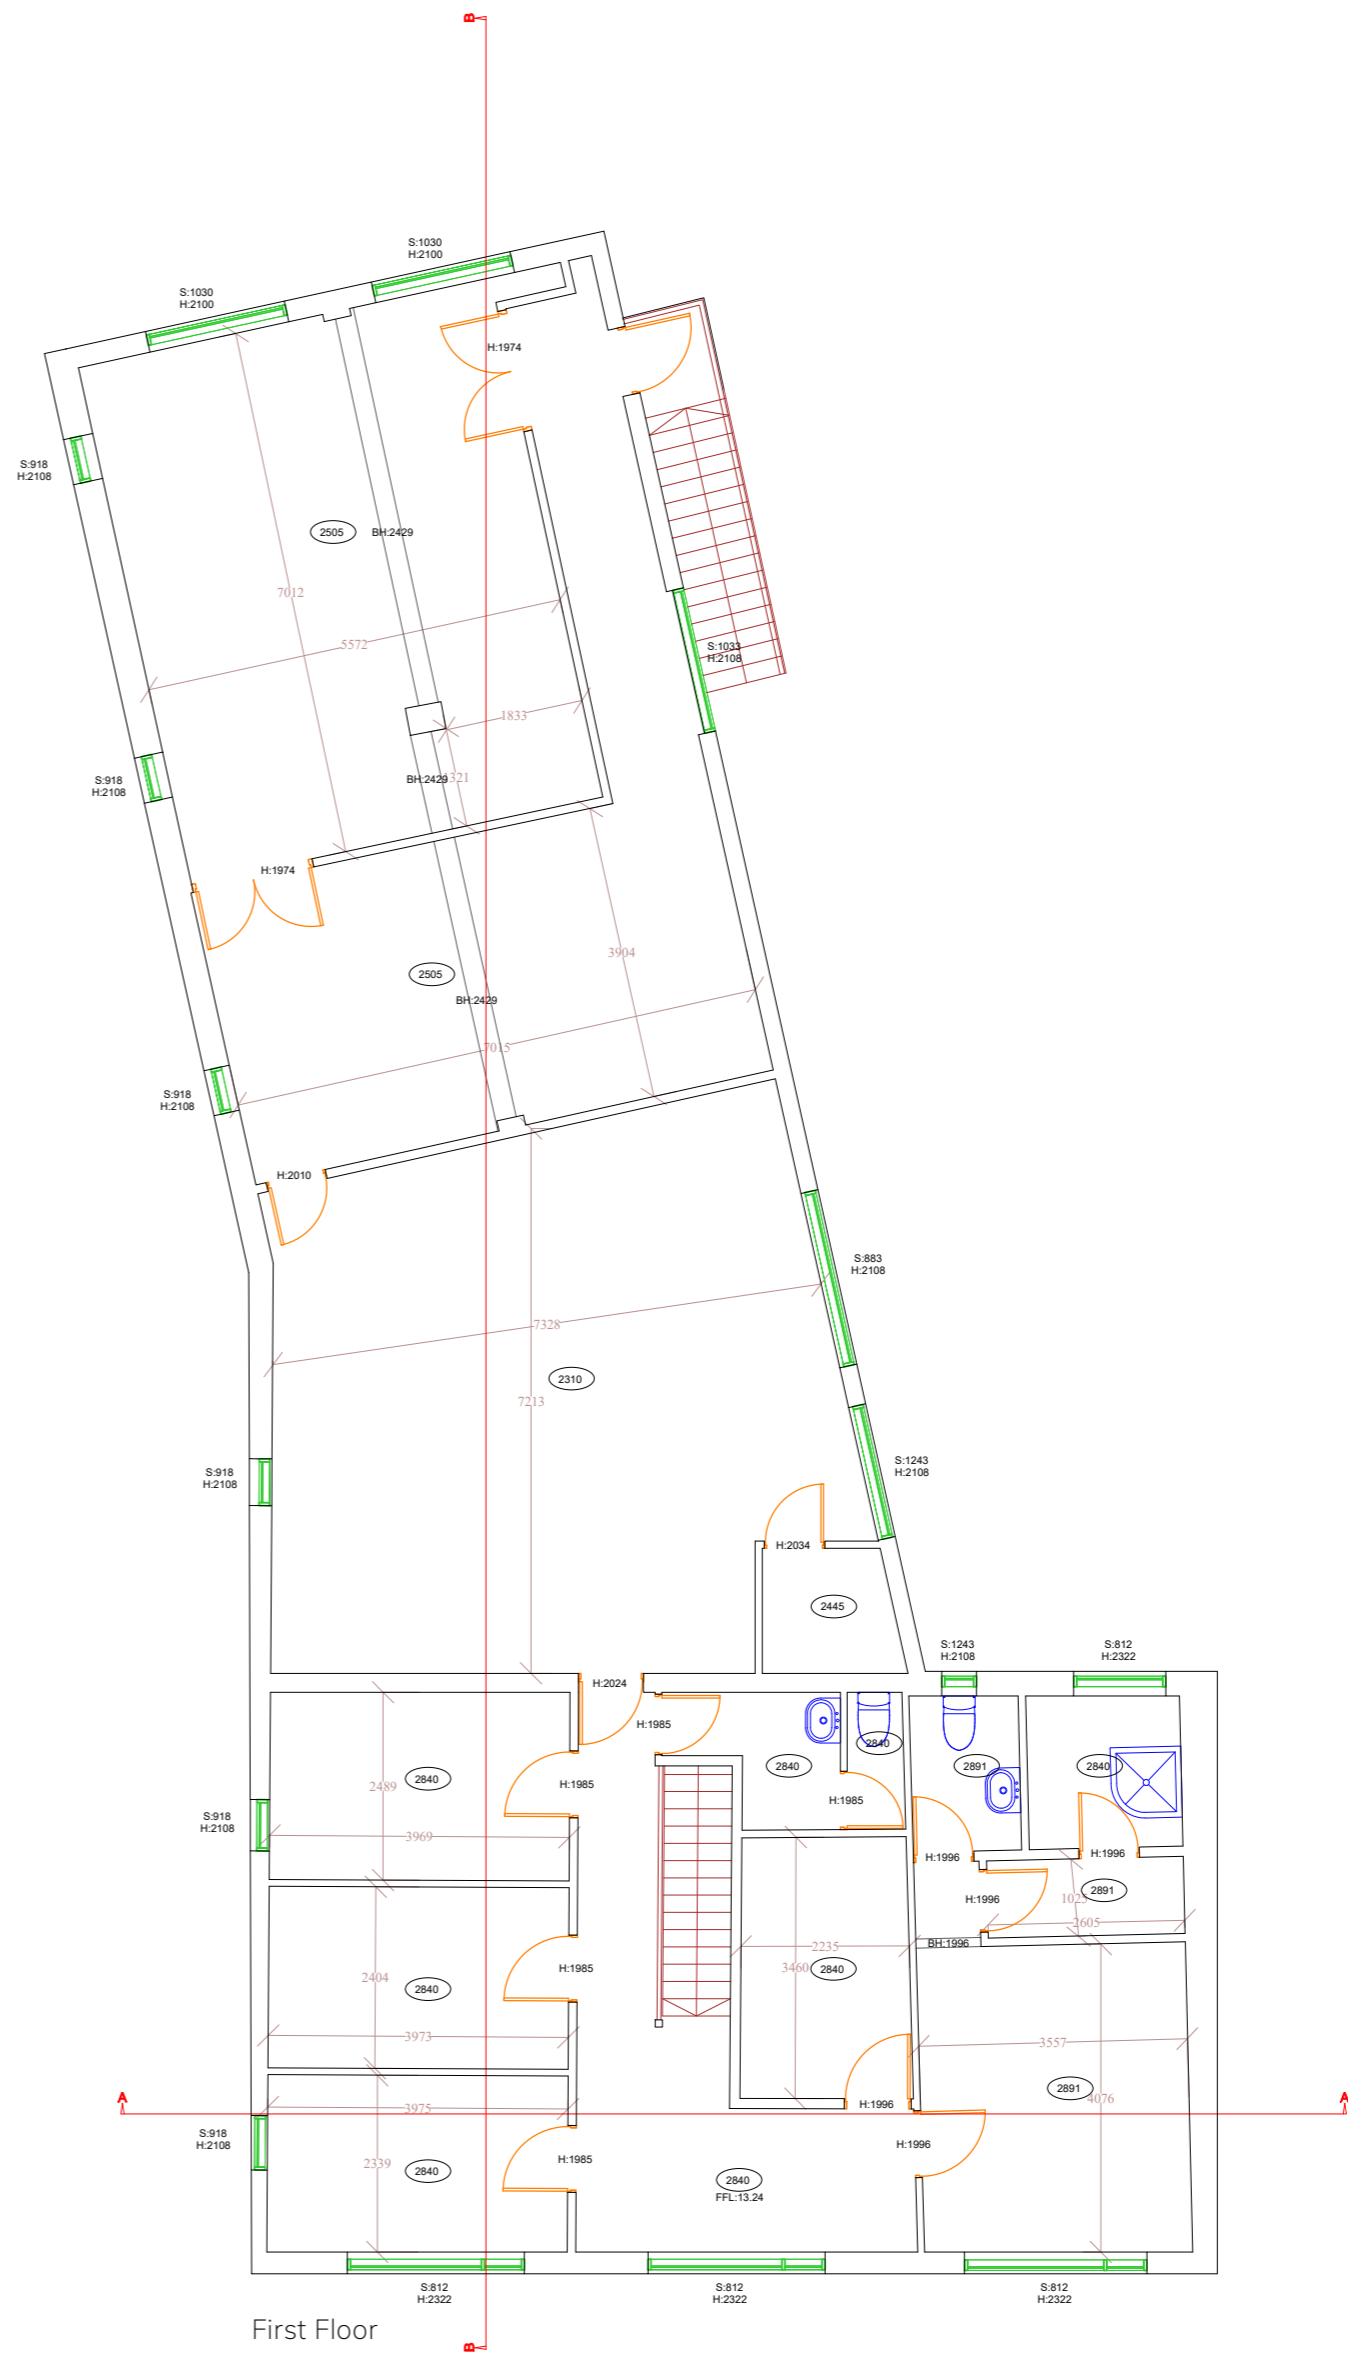

First Floor

Notes:

- 1. All measurements shown are in millimetres. All heights measured from local datum unless otherwise stated.
- 2. Do not scale from document unless for planning purposes, all dimensions to be checked on site.
- 3. Whilst we have taken care to measure every element of the property, we have not measured any areas that are hidden or concealed or where reasonable access is unavailable. The measured survey displayed here does not form part of a structural survey. No assumptions should be made with regards to the condition, construction type or material of any element shown.



Project:
Wheatfield House
Church Road
Paddock Wood
Kent TN12 6EX


Drawing no.: 60839
Revision: 0
Drawn on: 14/07/25
Drawn by: JB





Client:
Durnell Ltd

Scale: @A1
Floorplans: 1:100

Trueplan (UK) Ltd
Bank Chambers
36 Mount Pleasant
Tunbridge Wells
Kent TN1 1RB
01892 614881

plans@trueplan.co.uk
www.trueplan.co.uk
@Trueplanuk
facebook.com/trueplan

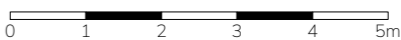

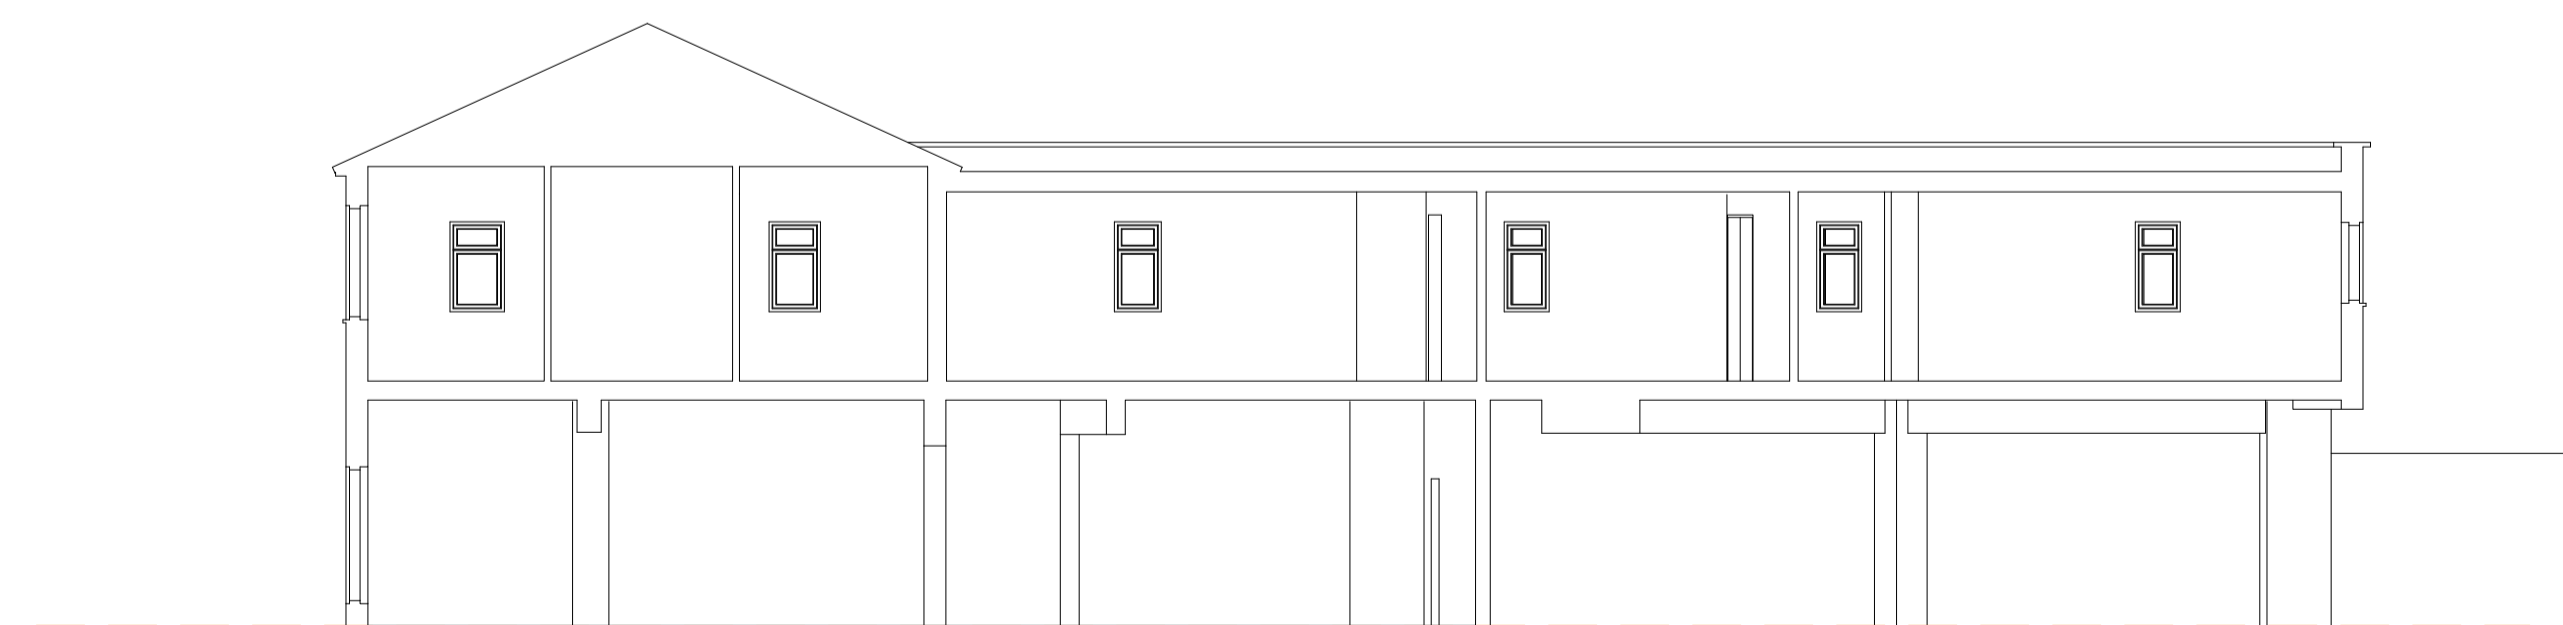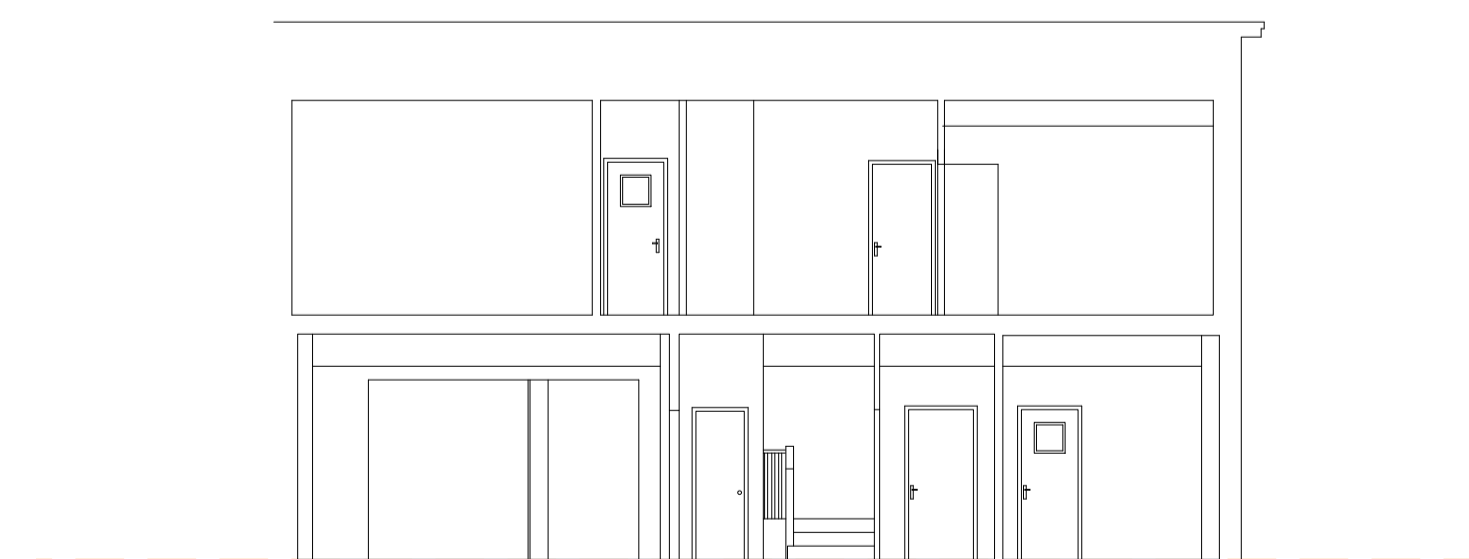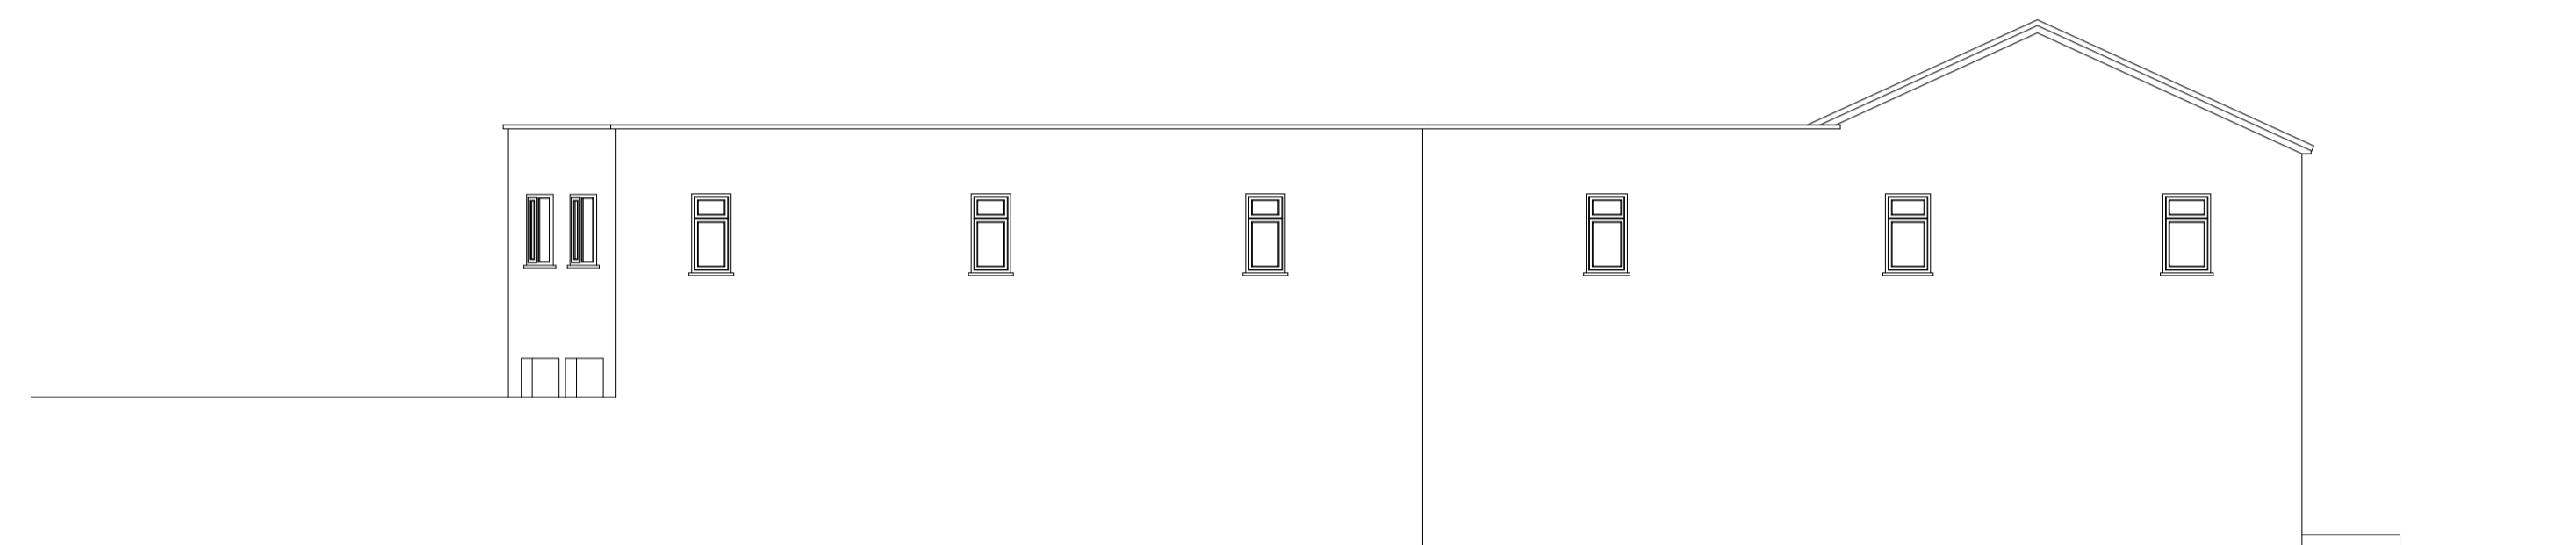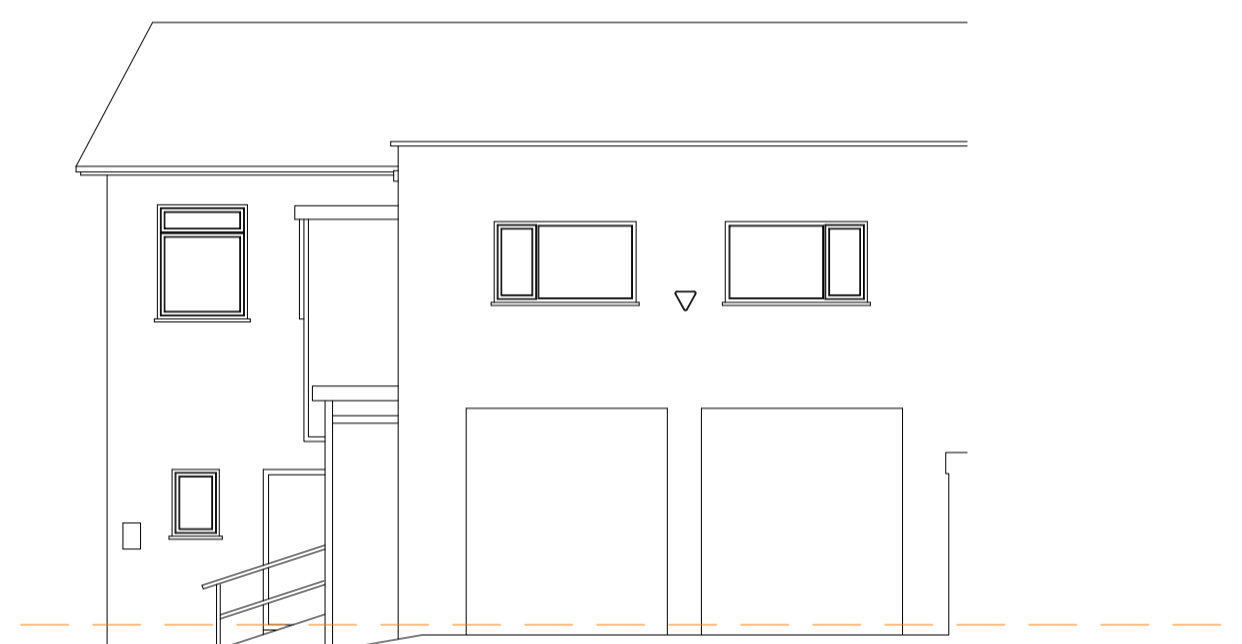

Notes:

RWP	
SvP	
PC	
FFL00	
BH XXXX	Beam height in mm from FFL
XXXX	Ceiling height in mm from FFL
S XXXX	St and head heights



All measurements shown are in millimetres. All heights measured from local datum unless otherwise stated. Do not scale from document unless for planning purposes, all dimensions to be checked on site. Whilst we have taken care to measure every element of the property, we have not measured any areas that are hidden or concealed or where reasonable access is unavailable. The measured survey displayed here does not form part of a structural survey. No assumptions should be made with regards to the condition, construction type or material of any element shown.


copyright Trueplan (UK) Ltd 2025

Project:
Wheatfield House
Church Road
Paddock Wood
Kent TN12 6EX

Drawing no.: 60839
Revision: 0
Drawn on: 14/07/25
Drawn by: JB

Client:
Durnell Ltd

Scale: @A1
Elevations: 1:100
Sections: 1:100

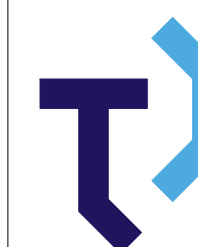

Trueplan (UK) Ltd
Bank Chambers
36 Mount Pleasant
Tunbridge Wells
Kent TN1 1RB
01892 614881

plans@trueplan.co.uk
www.trueplan.co.uk
[@Trueplanuk](https://www.facebook.com/trueplan)
[facebook.com/trueplan](https://www.facebook.com/trueplan)